



План на отм. 1:500

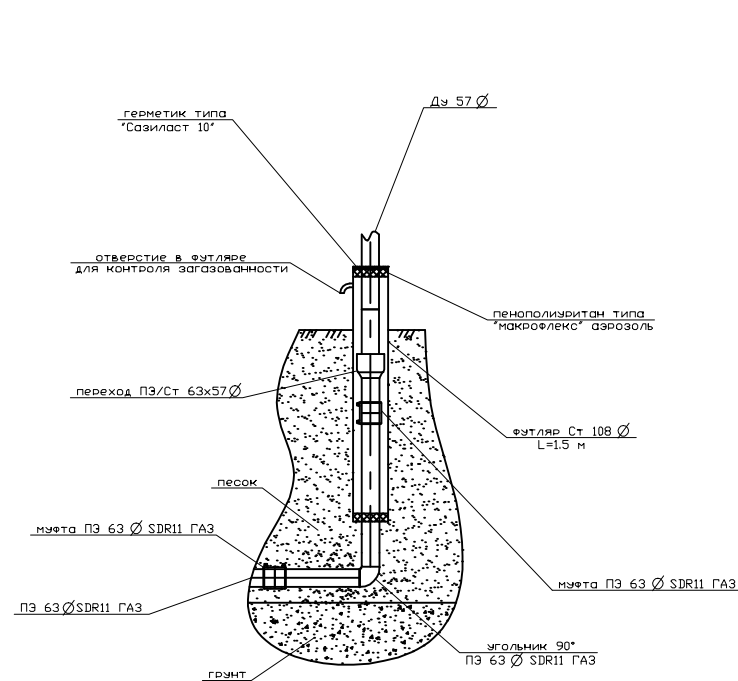

A-A
М 1:2,5

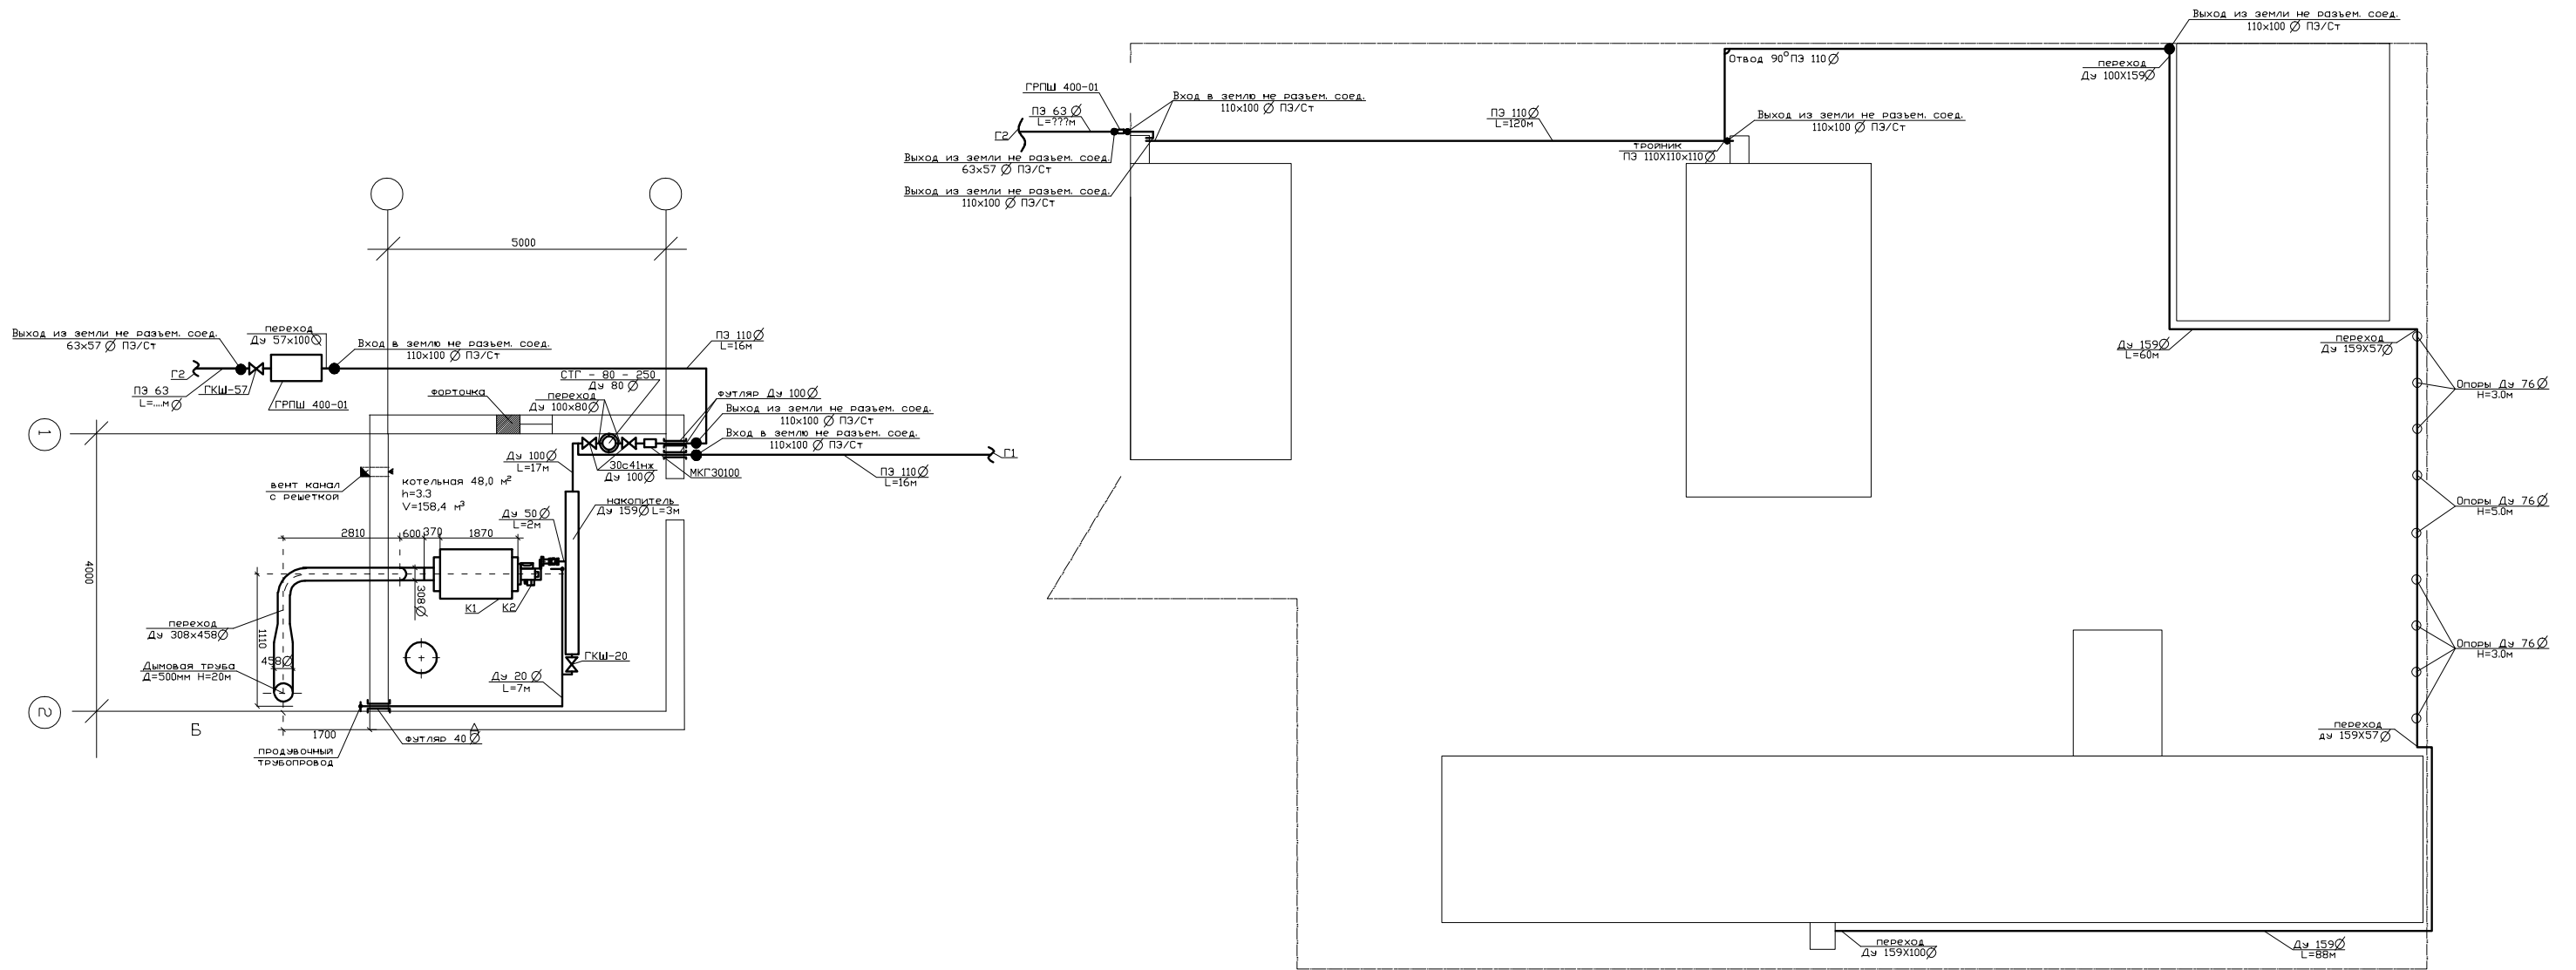